



01 1ST LEVEL FLOOR PLAN
 SCALE: 1/4" = 1'-0"

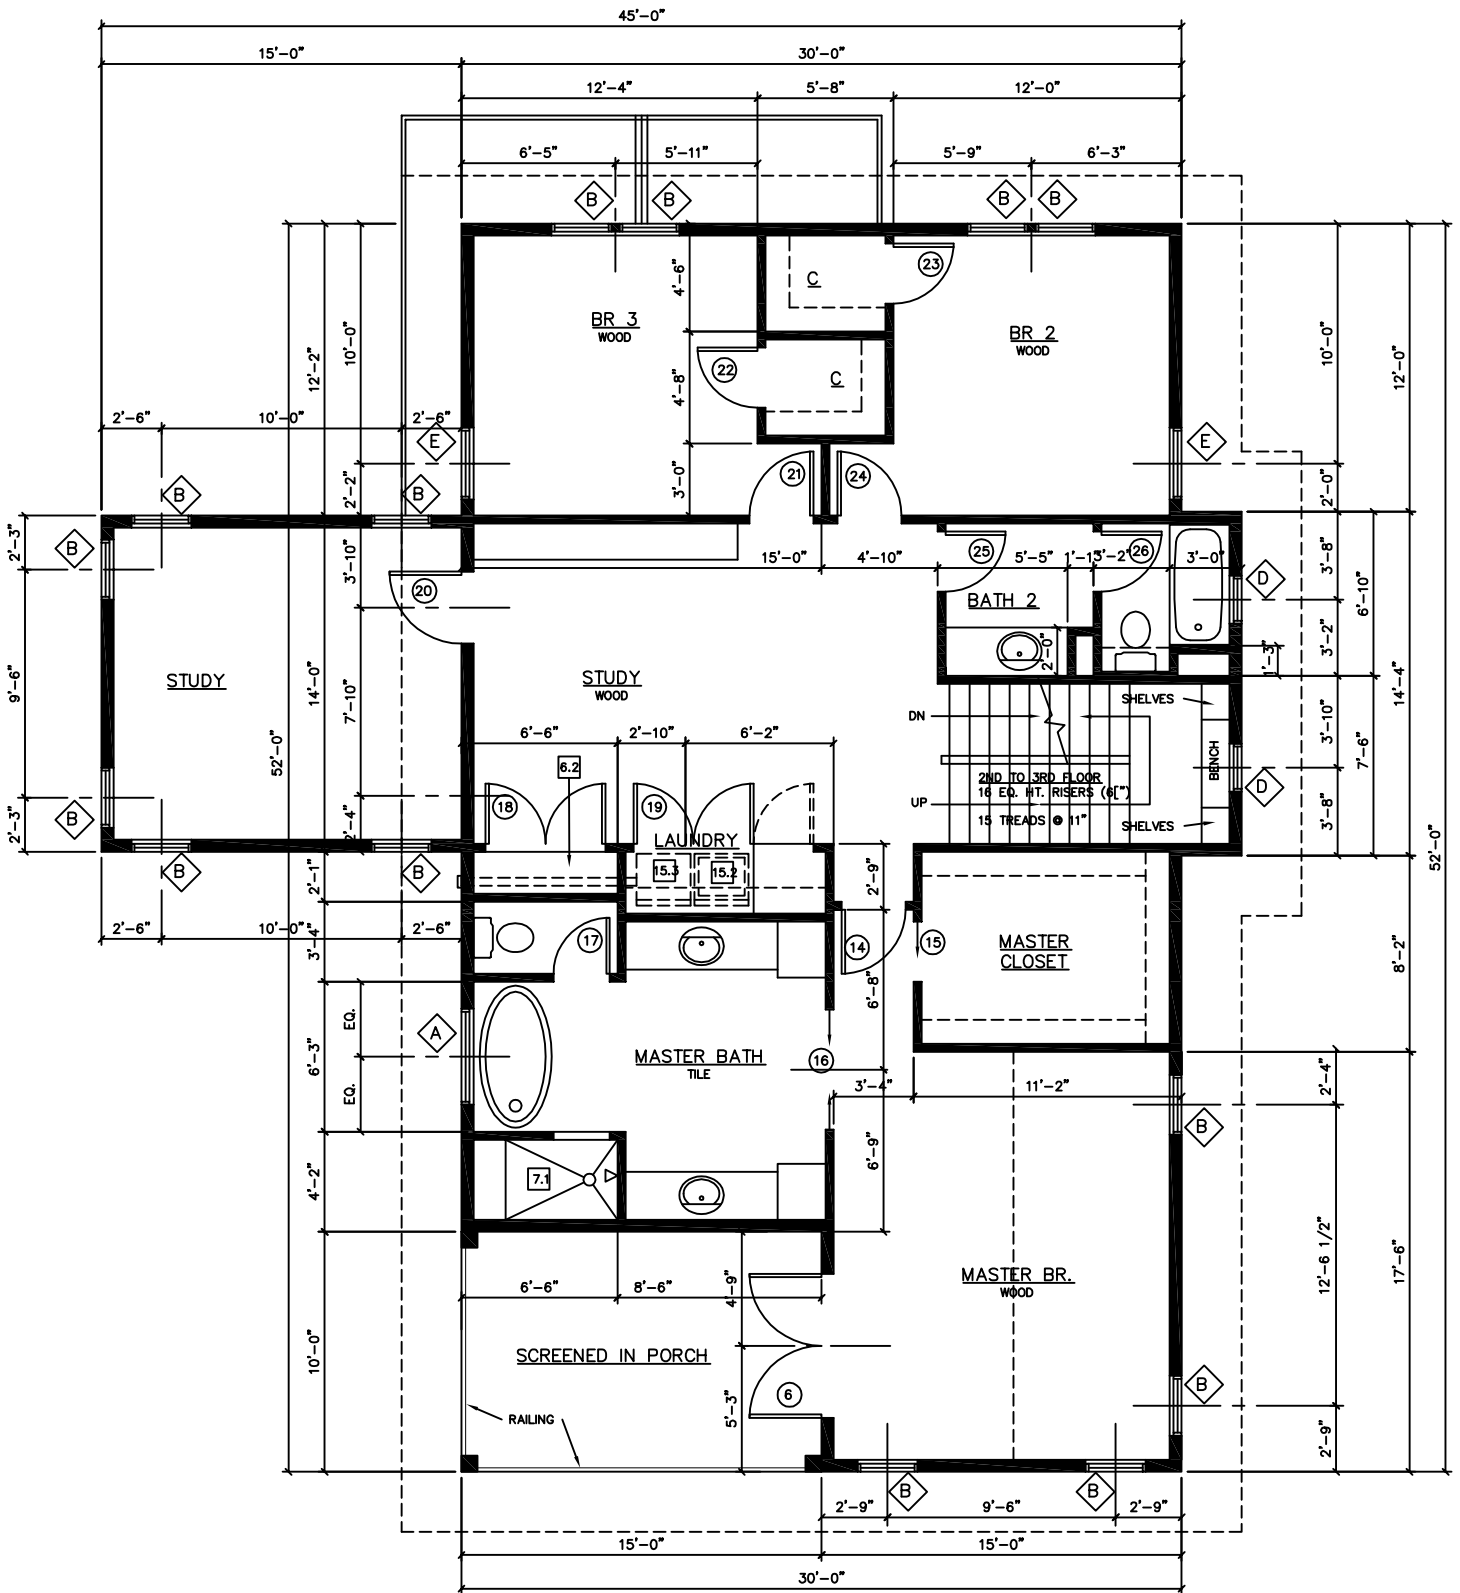

02 2ND LEVEL FLOOR PLAN
 SCALE: 1/4" = 1'-0"

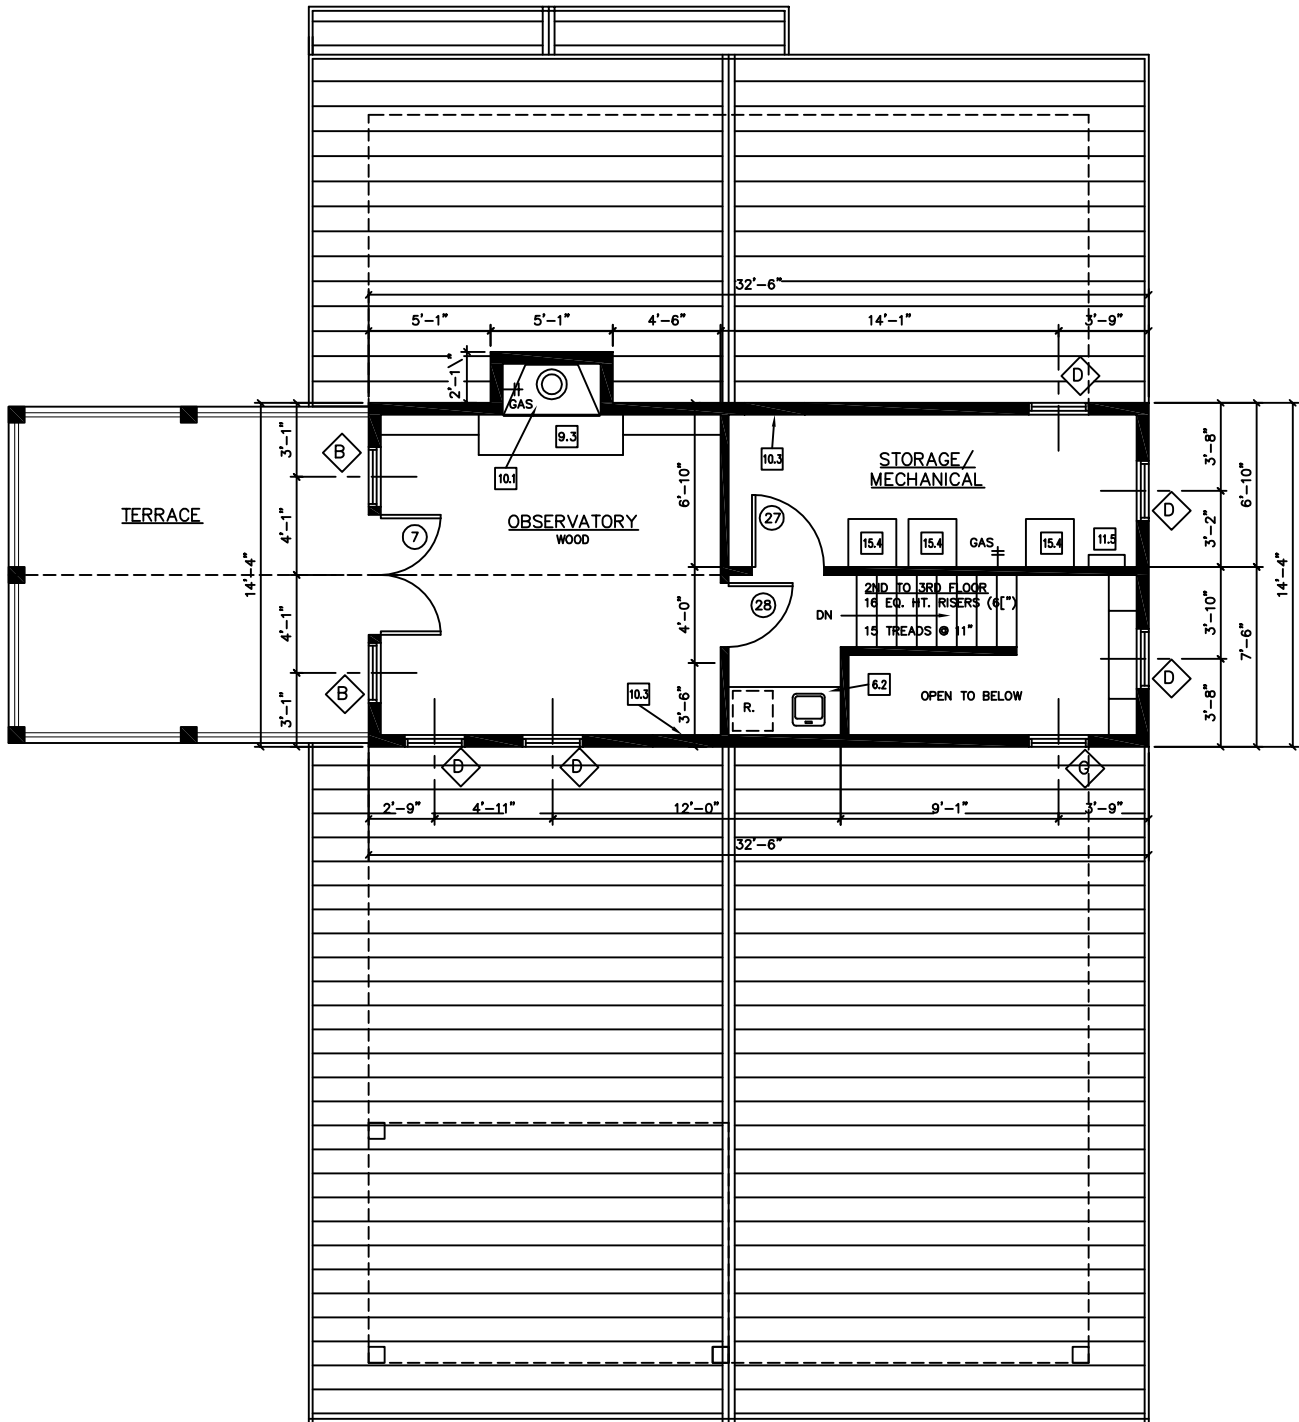

01 3RD LEVEL FLOOR PLAN

SCALE: 1/4" = 1'-0"