


1
LEVEL THREE
BEDROOM LEVEL FLOOR PLAN
SCALE: 1/4" = 1' - 0"

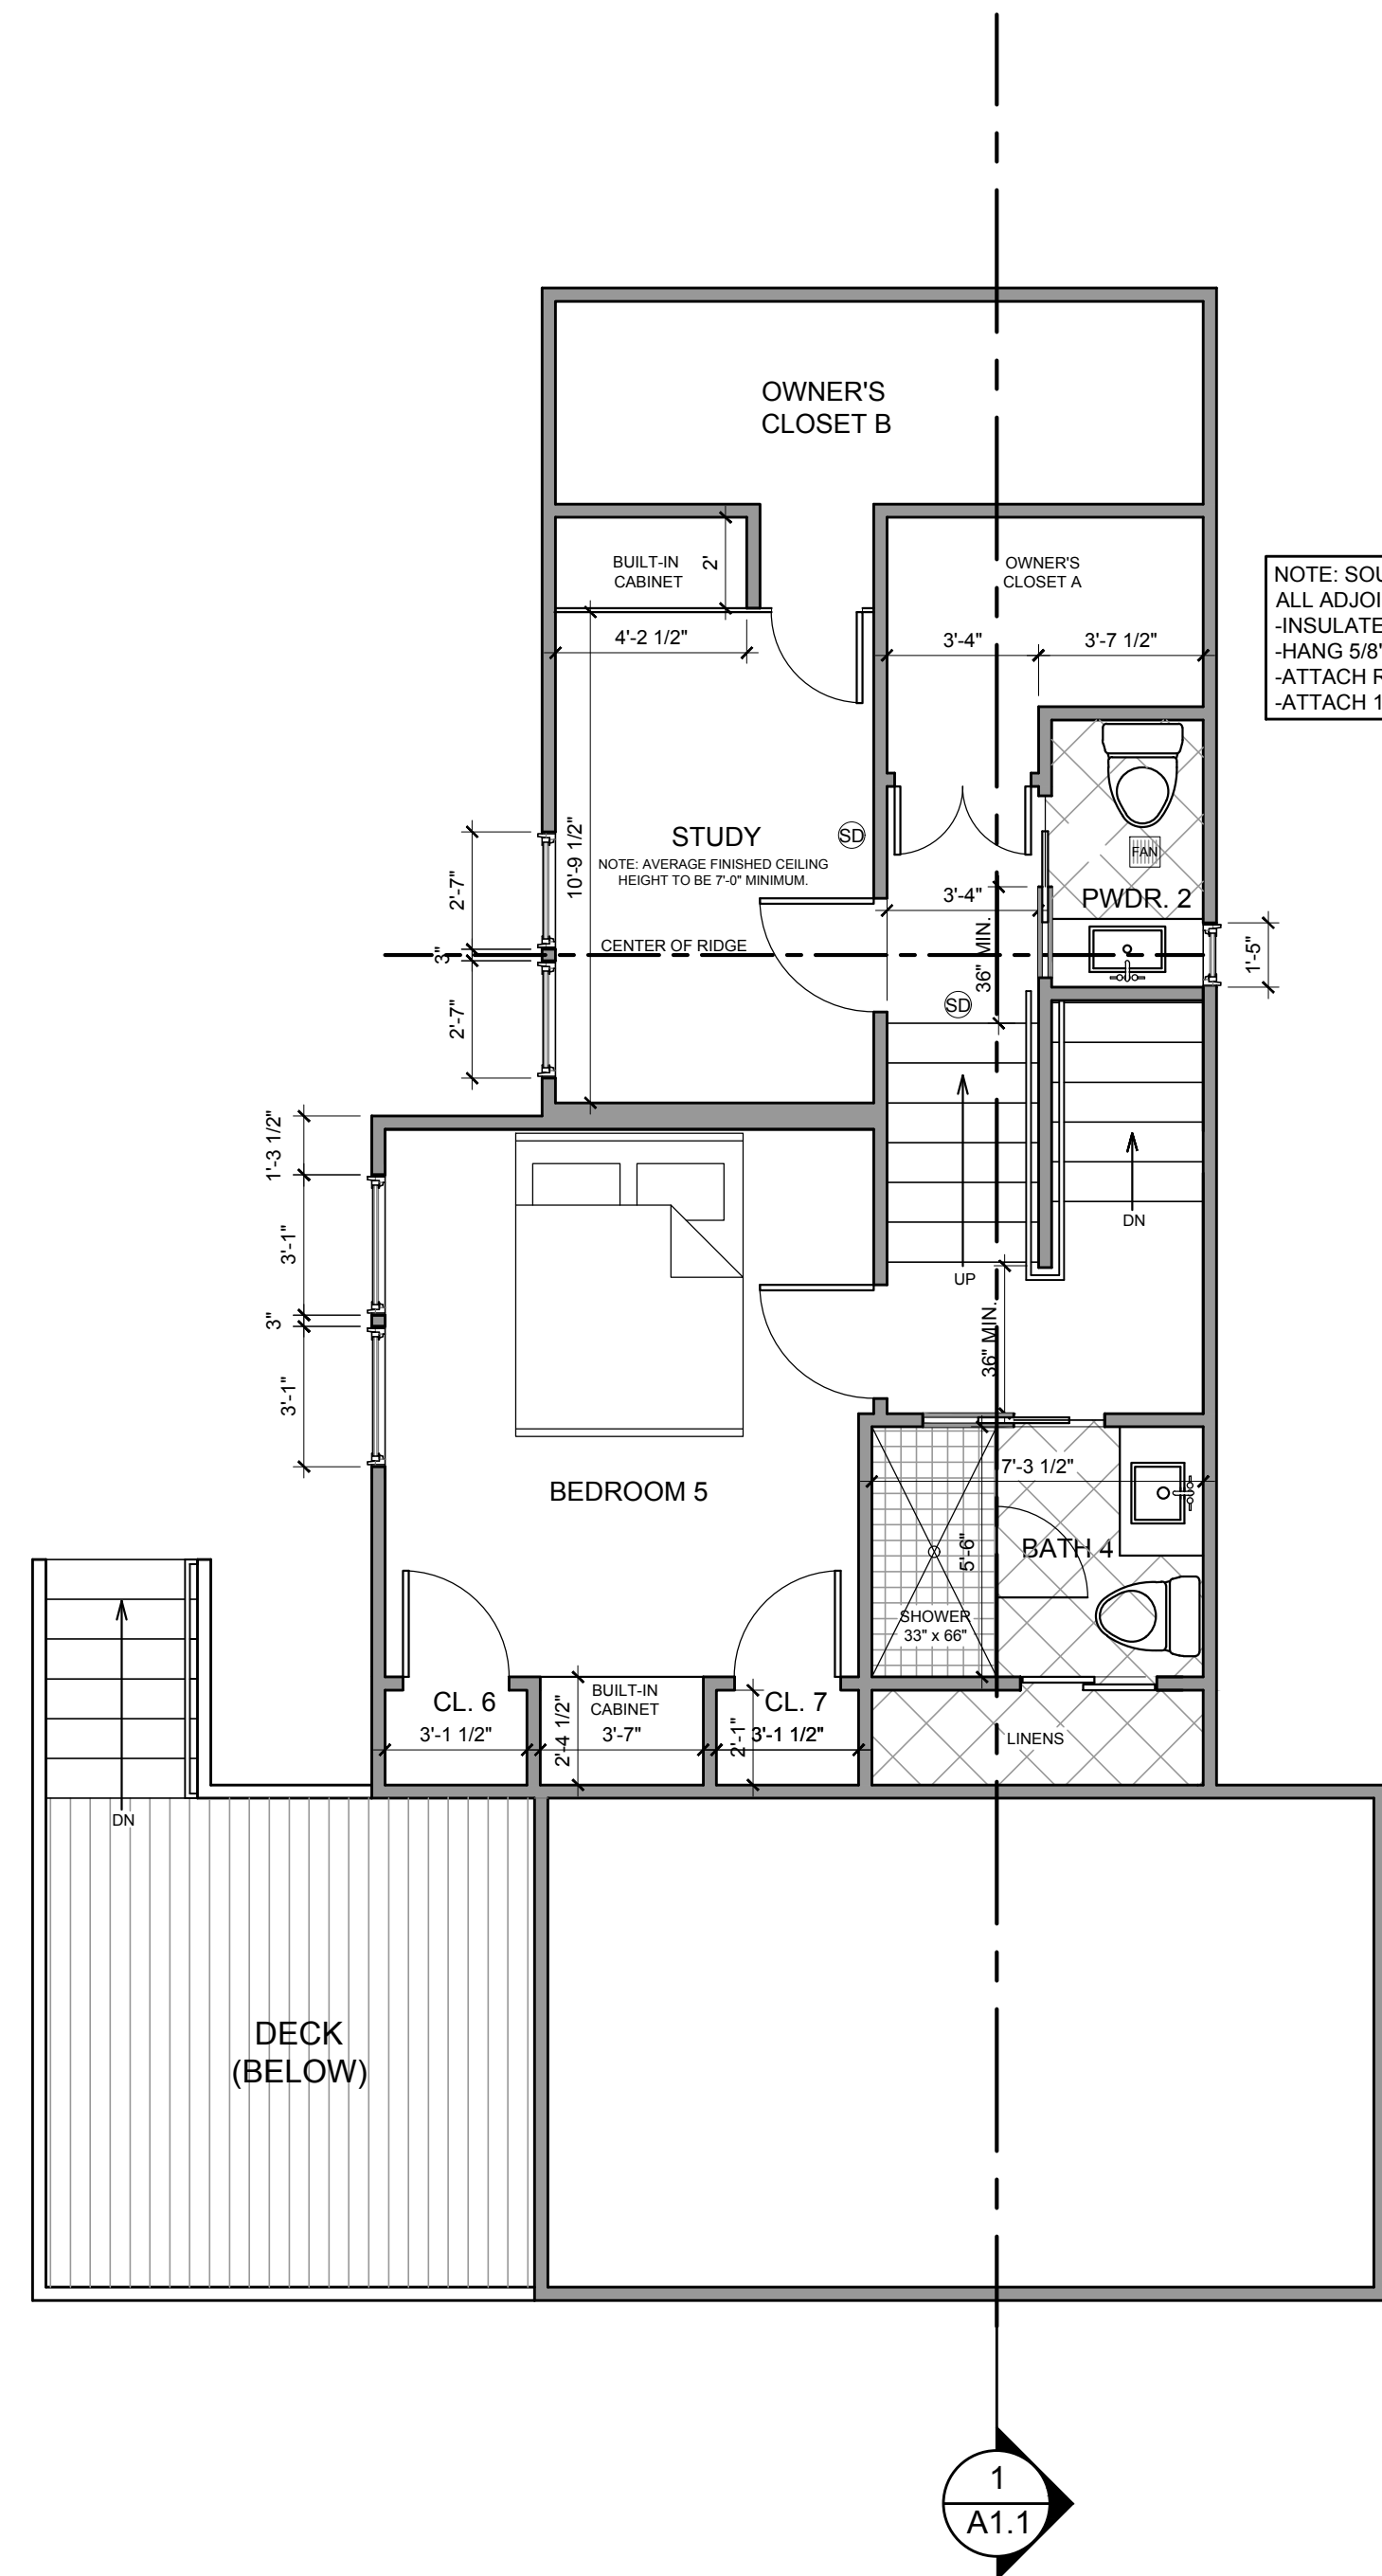

2
LEVEL FOUR
LOFT LEVEL FLOOR PLAN
SCALE: 1/4" = 1' - 0"

SUBMISSIONS	
HOA:	7.21.21
HARC:	
BLDG. DEPT:	
REVISIONS	
	10.25.22
	11.10.22
	1.27.23
	2.04.23
DRAWN: E.C.S.	
DATE:	2.04.23
SCALE:	1/4" = 1'-0"

consulting, design and drafting
970.729.1432
esirely@gmail.com
p.o. box 301, eastsound, wa 98245

insite
DESIGN

Singh Remodel
TELLURIDE LODGE
UNITS 539 & 540
747 WEST PACIFIC AVENUE
TELLURIDE, COLORADO 81435



PROPOSED
FLOOR PLANS
A1.2