


3 PROPOSED NORTH ELEVATION
SCALE: 1/4" = 1'-0"

4 PROPOSED WEST ELEVATION
SCALE: 1/4" = 1'-0"

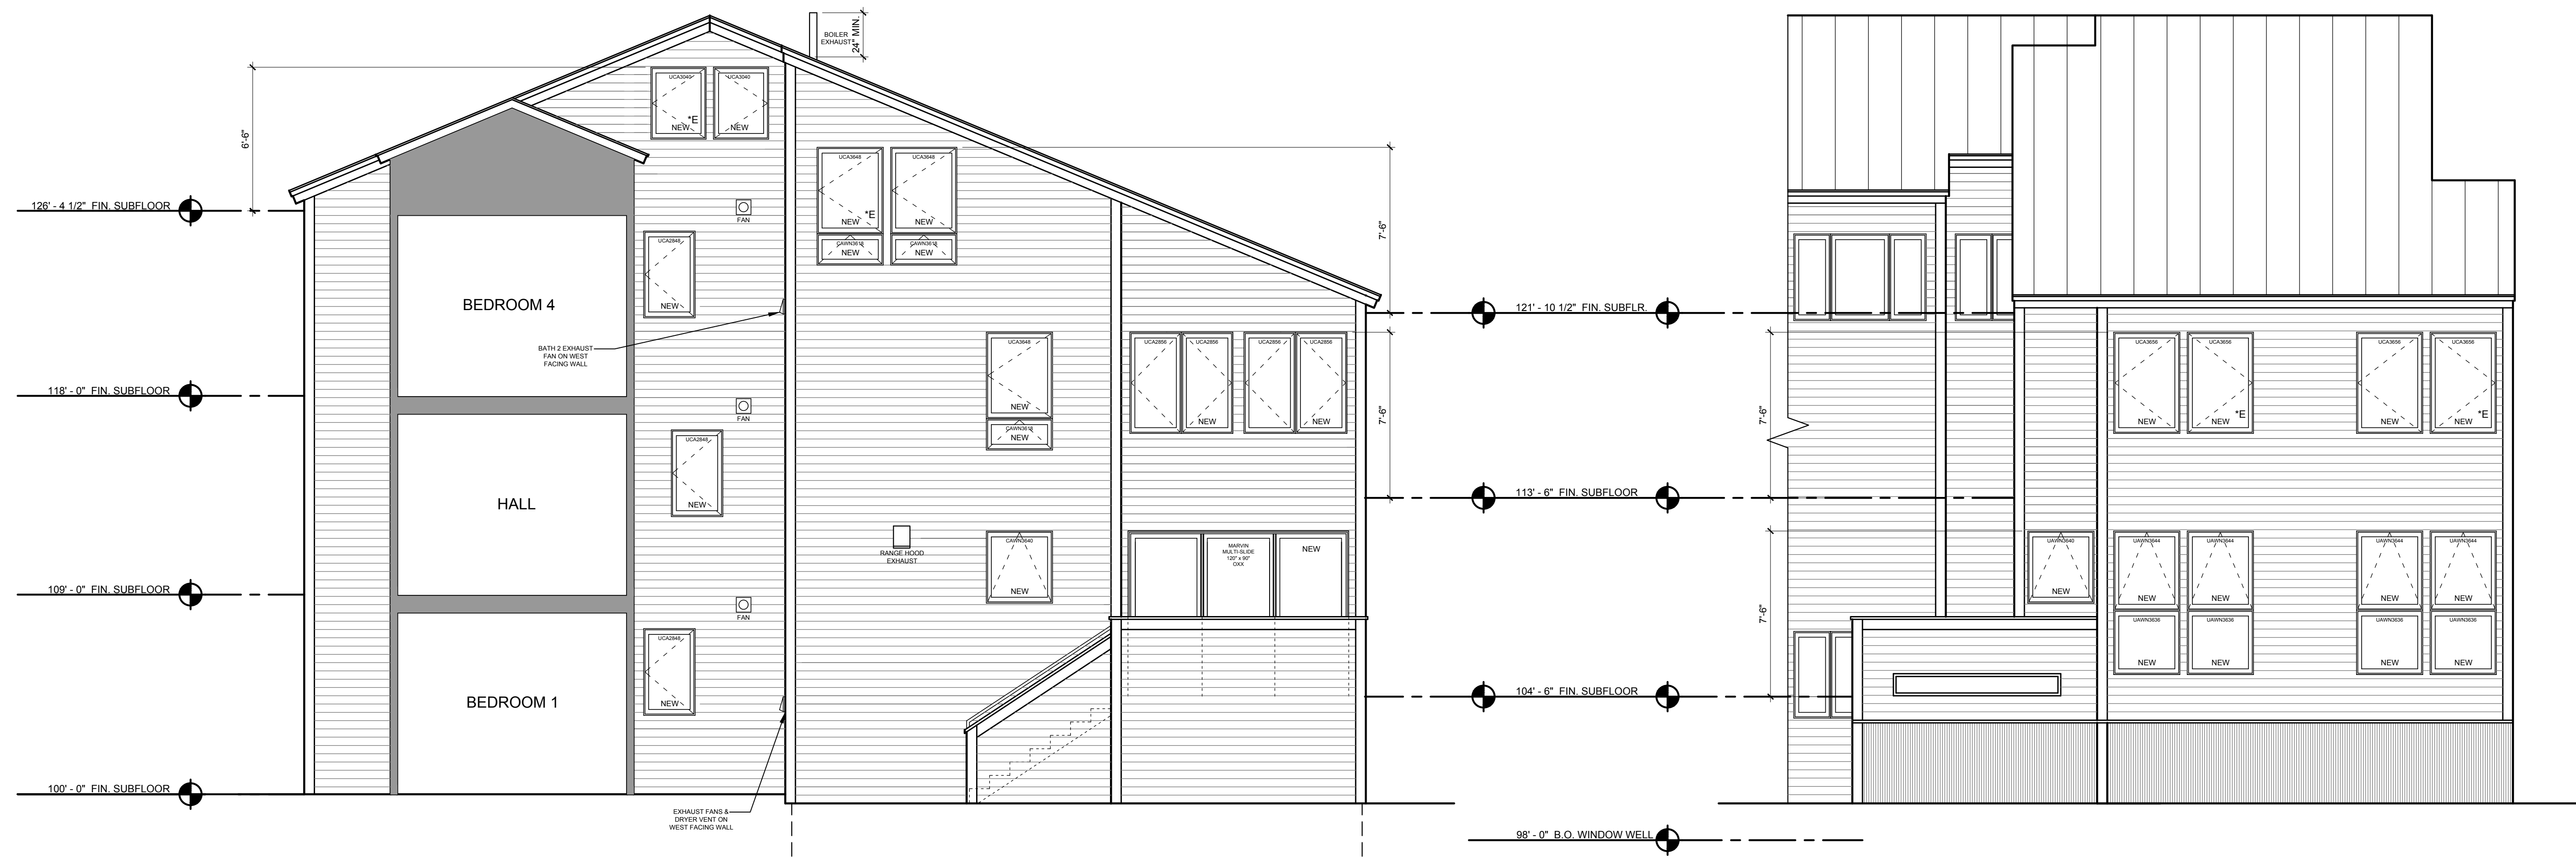

1 PROPOSED SOUTH ELEVATION
SCALE: 1/4" = 1'-0"

2 PROPOSED EAST ELEVATION
SCALE: 1/4" = 1'-0"

SUBMISSIONS	7.21.21
HOA:	
HARC:	
BLDG. DEPT:	
REVISIONS	
	10.25.22
	11.10.22
	1.27.23
	2.04.23
DRAWN:	E.C.S.
DATE:	2.04.23
SCALE:	1/4" = 1'-0"

consulting, design and drafting
970.729.1432
esicely@gmail.com
p.o. box 301, eastsound, wa 98245

insite
DESIGN

Singh Remodel
TELLURIDE LODGE
UNITS 539 & 540
747 WEST PACIFIC AVENUE
TELLURIDE, COLORADO 81435

PROPOSED ELEVATIONS
A2.1