


SUBMISSIONS	
HOA:	7.21.21
HARC:	
BLDG. DEPT:	
REVISIONS	
	10.25.22
	11.10.22
	1.27.23
	2.04.23

DRAWN:	E.C.S
DATE:	2.04.23
SCALE:	1/4" = 1'-0"


consulting, design and drafting  
 970.729.1432  
 esirely@gmail.com  
 p.o. box 301, eastsound, wa 98245

**insite**  
 DESIGN


**Singh Remodel**  
 TELLURIDE LODGE  
 UNITS 539 & 540  
 747 WEST PACIFIC AVENUE  
 TELLURIDE, COLORADO 81435

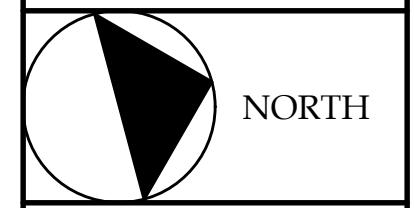


PROPOSED  
 FLOOR PLANS  
**A1.1**

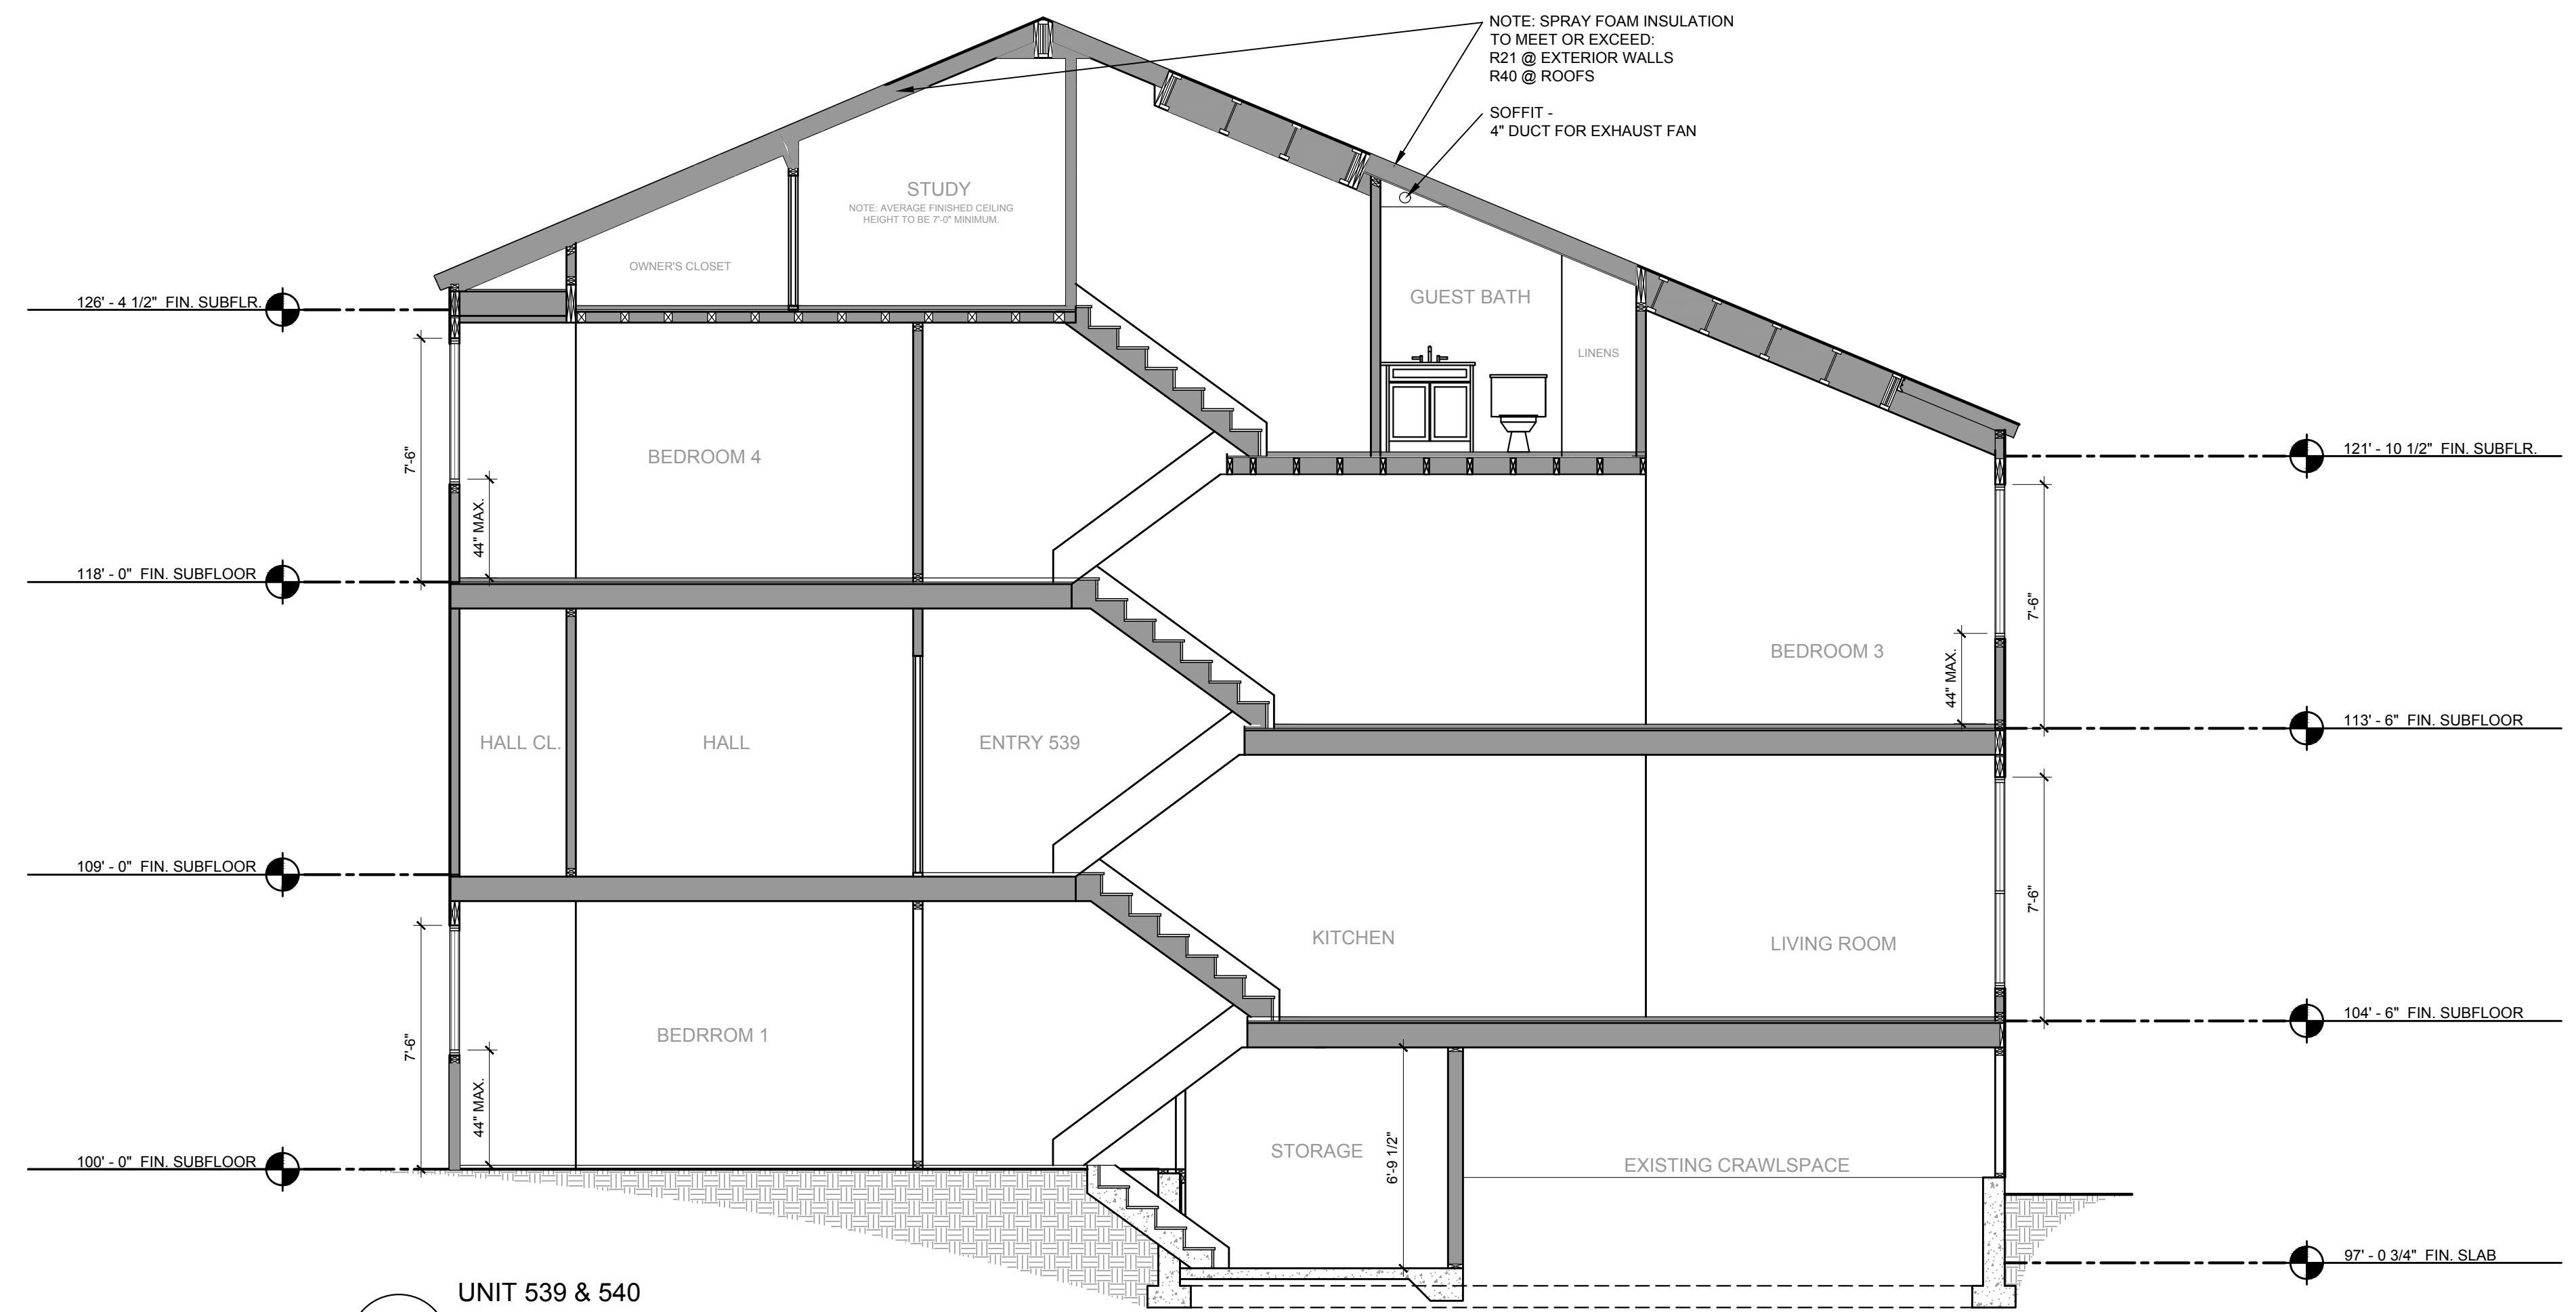

**1** UNIT 539 & 540  
 BUILDING SECTION @ STAIRWELL  
 SCALE: 1/4" = 1'-0"

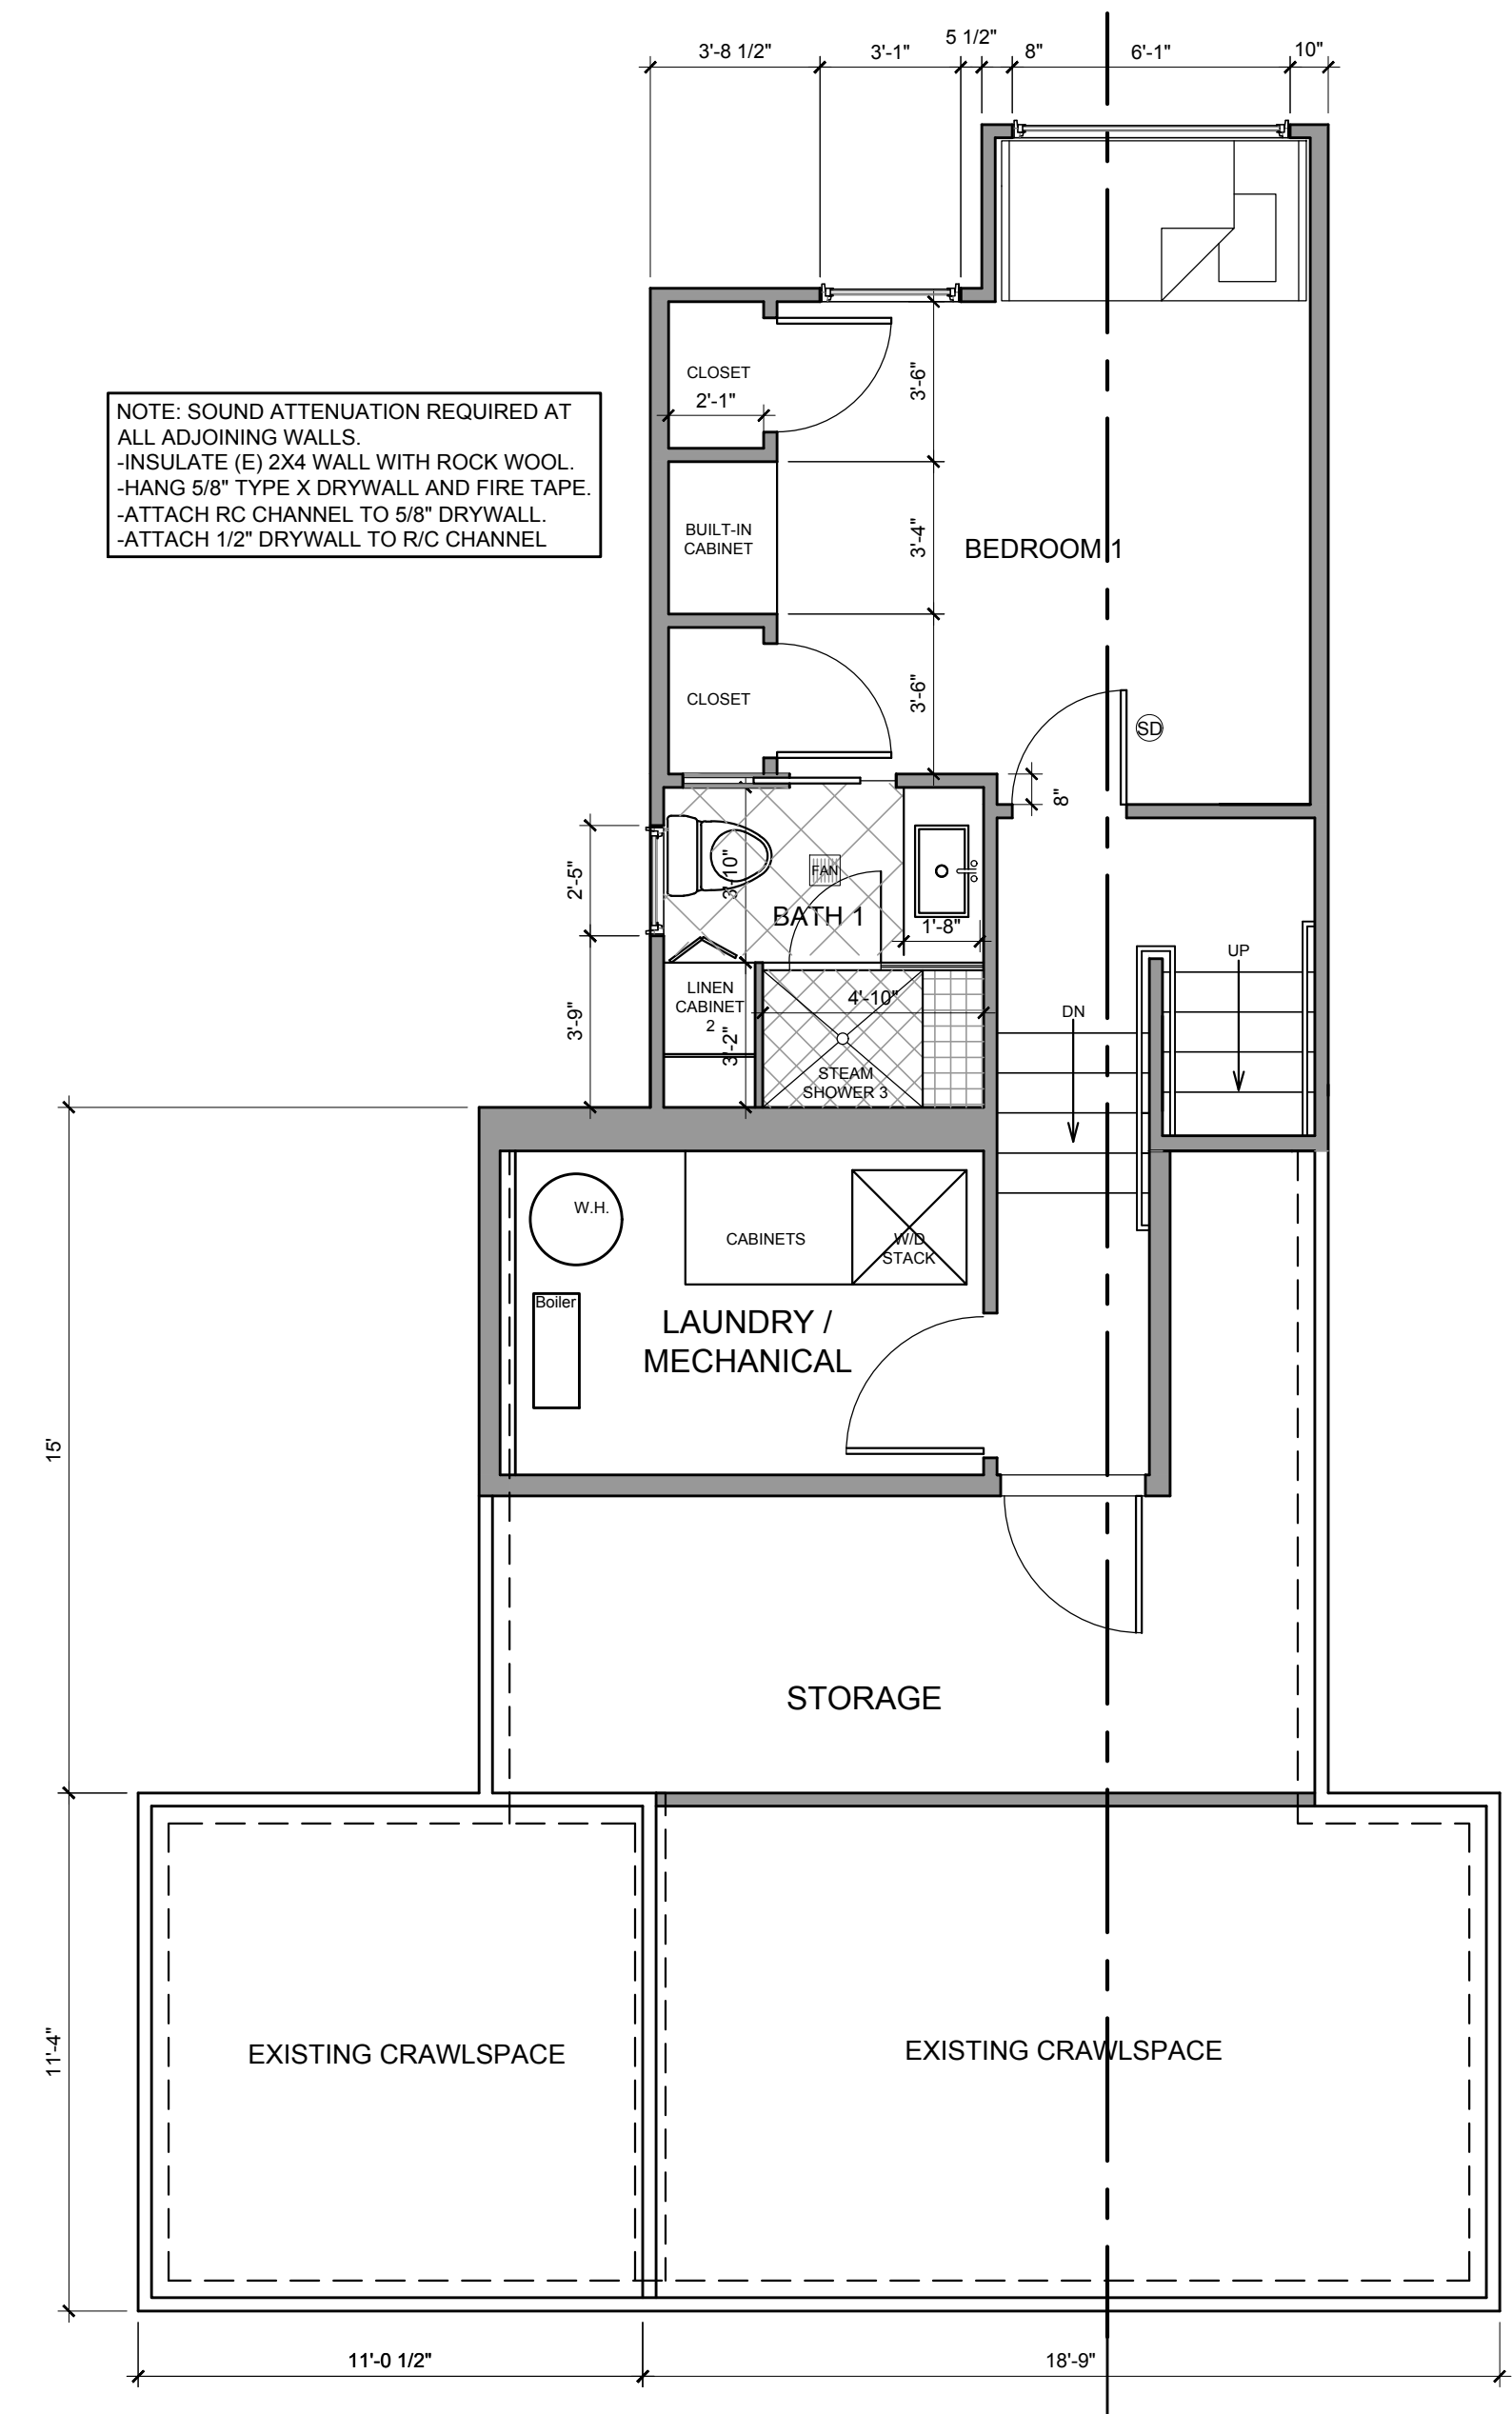

**2** LEVEL ONE  
 GROUND LEVEL FLOOR PLAN  
 SCALE: 1/4" = 1'-0"

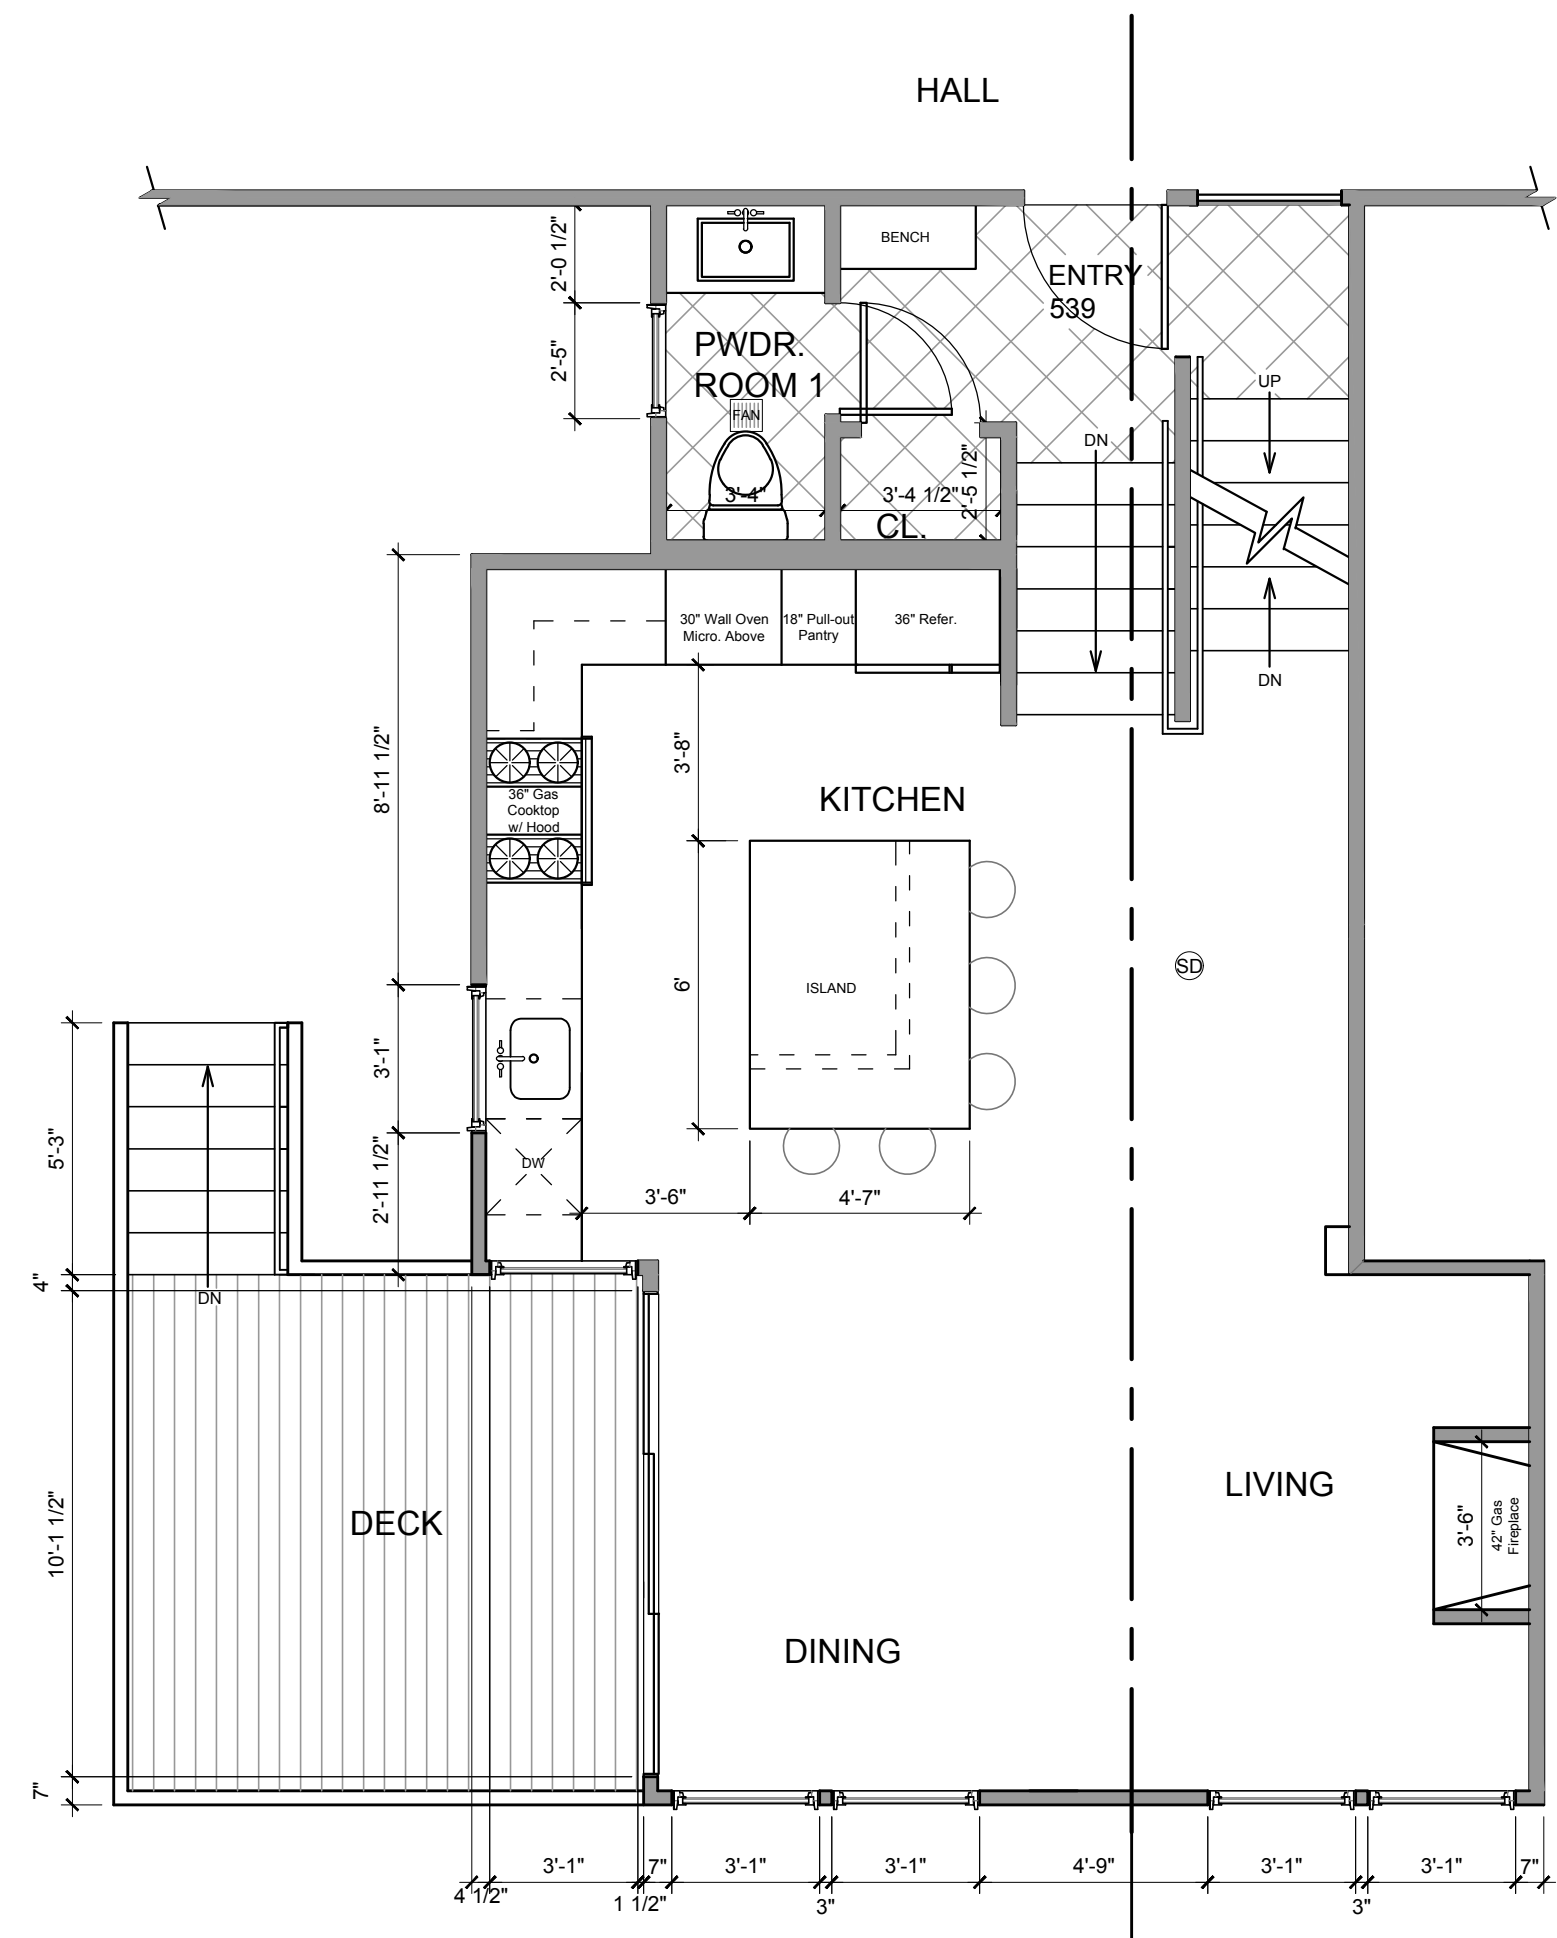

**3** LEVEL TWO  
 ENTRY LEVEL FLOOR PLAN  
 SCALE: 1/4" = 1'-0"