

For Sale

“The Hangar”

Warehouse / Old Airplane Hangar

604 Williams Street, 78752

1st Fl: 7,087 SF / Mezzanine: 2,259 SF

Shop Bldg: 1,500 SF

Skout^x

Roland Galang, LEED AP

Broker / Owner

512 791.1584

Roland@SkoutAustin.com



The Hangar at 604 Williams has been a part of Austin’s history for the past century. Marked by three distinct chapters, The Hangar began as an airplane hangar in the 1920s. In the mid 1940s, it became home to Rainhart, a local testing equipment manufacturer, until 2018. It was then transformed into Garden Seventeen, a retail garden center, in 2020. A step back in time, The Hangar retains much of its original character & structure amongst its remaining industrial neighbors in the revitalizing Highland area. It now awaits its next chapter. Envision all the possibilities including food & beverage, hospitality, creative retail & other commercial uses.


All information contained herein is deemed reliable but not guaranteed.

The Hangar - Overview



The Hangar

604 Williams Street
Austin, TX 78752

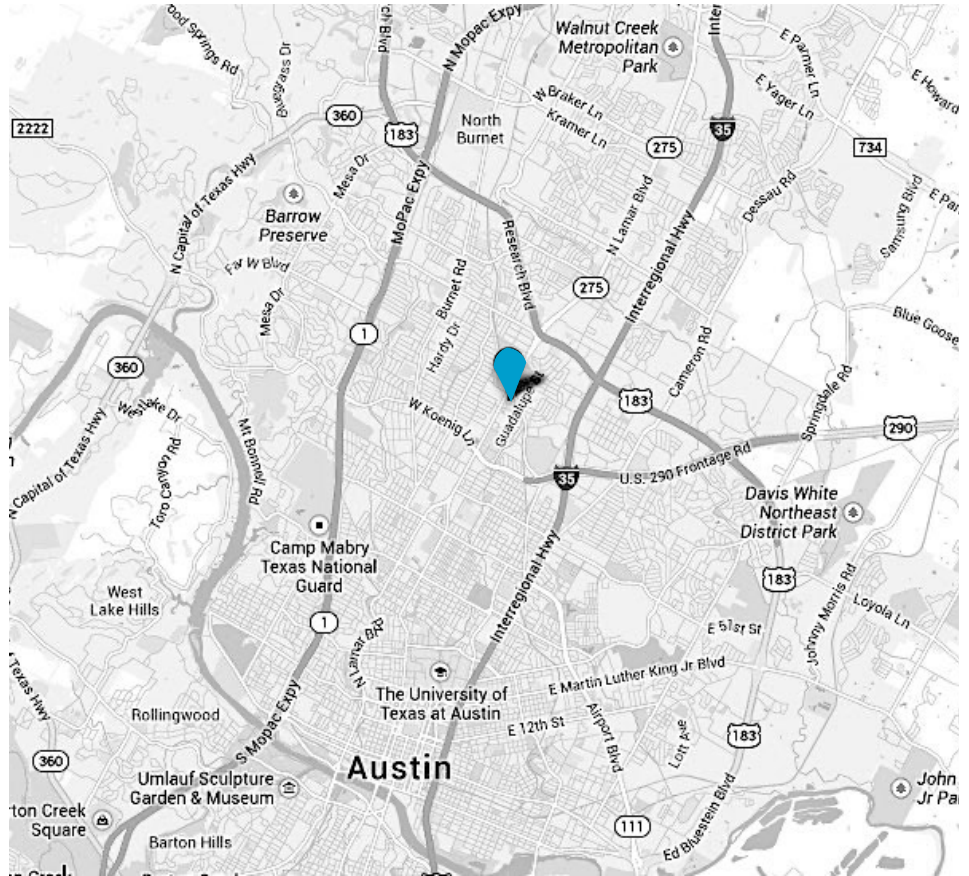

Space

Type: Warehouse / Hangar Bldg

Size: **Main Building**
7,087 SF [1st floor]
2,259 SF [mezzanine]

Shop Building
1,500 SF

Price: \$4.25M

Building Features

- **Lot:** 1.237 Acres
- **Original Character:** high arched roof, steel frame industrial windows
- **Improvements:** conditioned front office+loft space; glass electric commercial roll-up garage doors; custom steel property fencing+lighting
- Dock-High Loading
- Zoning: TOD
- Parking: Up to 50 spots on site


Location

- Highland Neighborhood -North Central Austin
- Easy access to major thoroughfares - North Lamar Blvd, Airport Blvd, US 183
- Convenient Location
 - ~3 miles to I-35
 - ~4 miles to UT Austin
 - ~5 miles to Texas State Capitol
 - ~11 miles to Austin Bergstrom Airport
- Nearby Spots: Crestview TOD, Highland ACC Campus, Black Star Co-op Pub & Brewery, Barrett's Coffee, Ranch 99 Market, Tous Le Jous Cafe Bakery, Kura Sushi, Sazan Ramen


All information contained herein is deemed reliable but not guaranteed.

Roland Galang | 512 791.1584 | roland@skoutaustin.com

The Hangar Photos

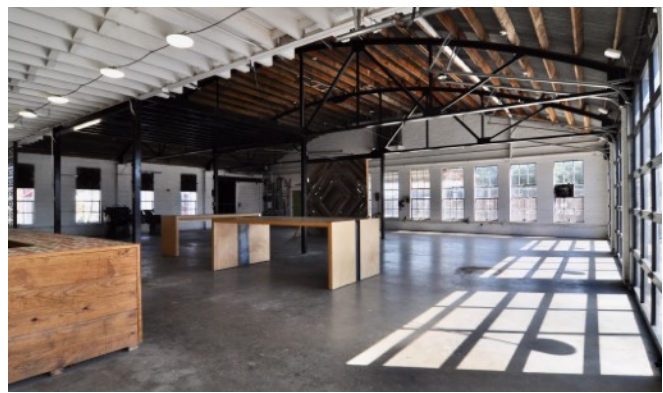


The Hangar - Main Building

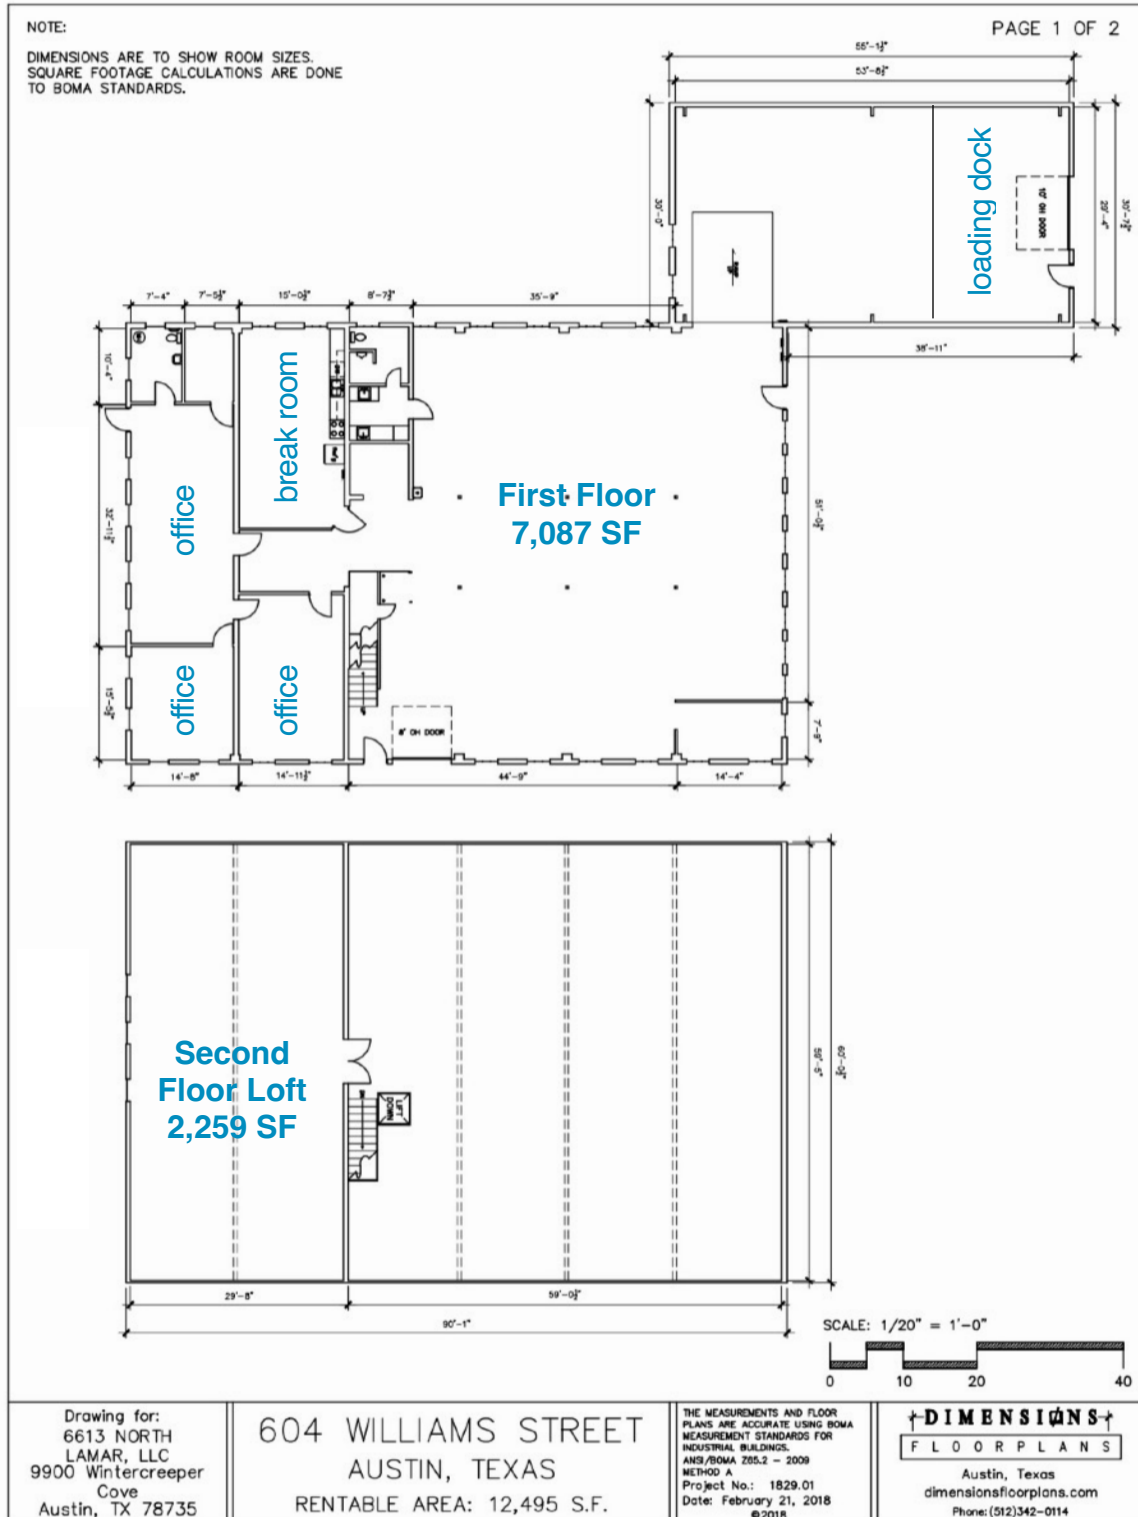

All information contained herein is deemed reliable but not guaranteed. Plans are not drawn to scale. For reference only.


Roland Galang | 512 791.1584 | roland@skoutaustin.com

The Hangar - Shop Building

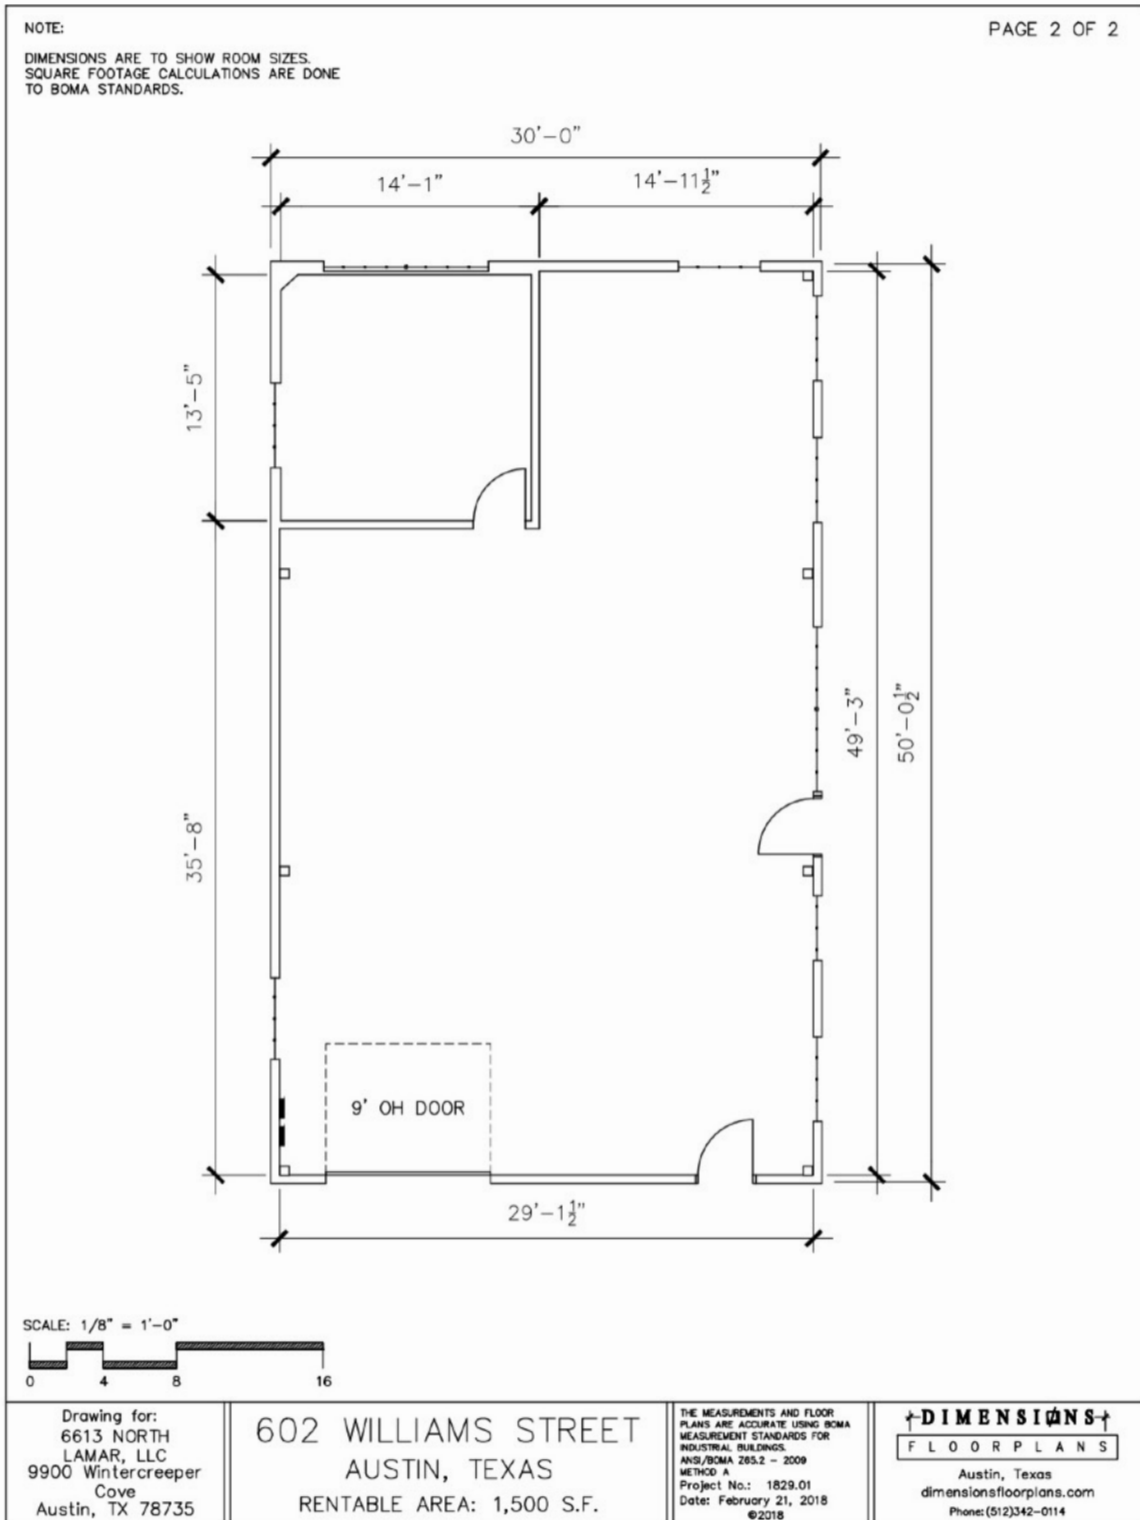

All information contained herein is deemed reliable but not guaranteed. Plans are not drawn to scale. For reference only.


The Hangar Neighborhood Map

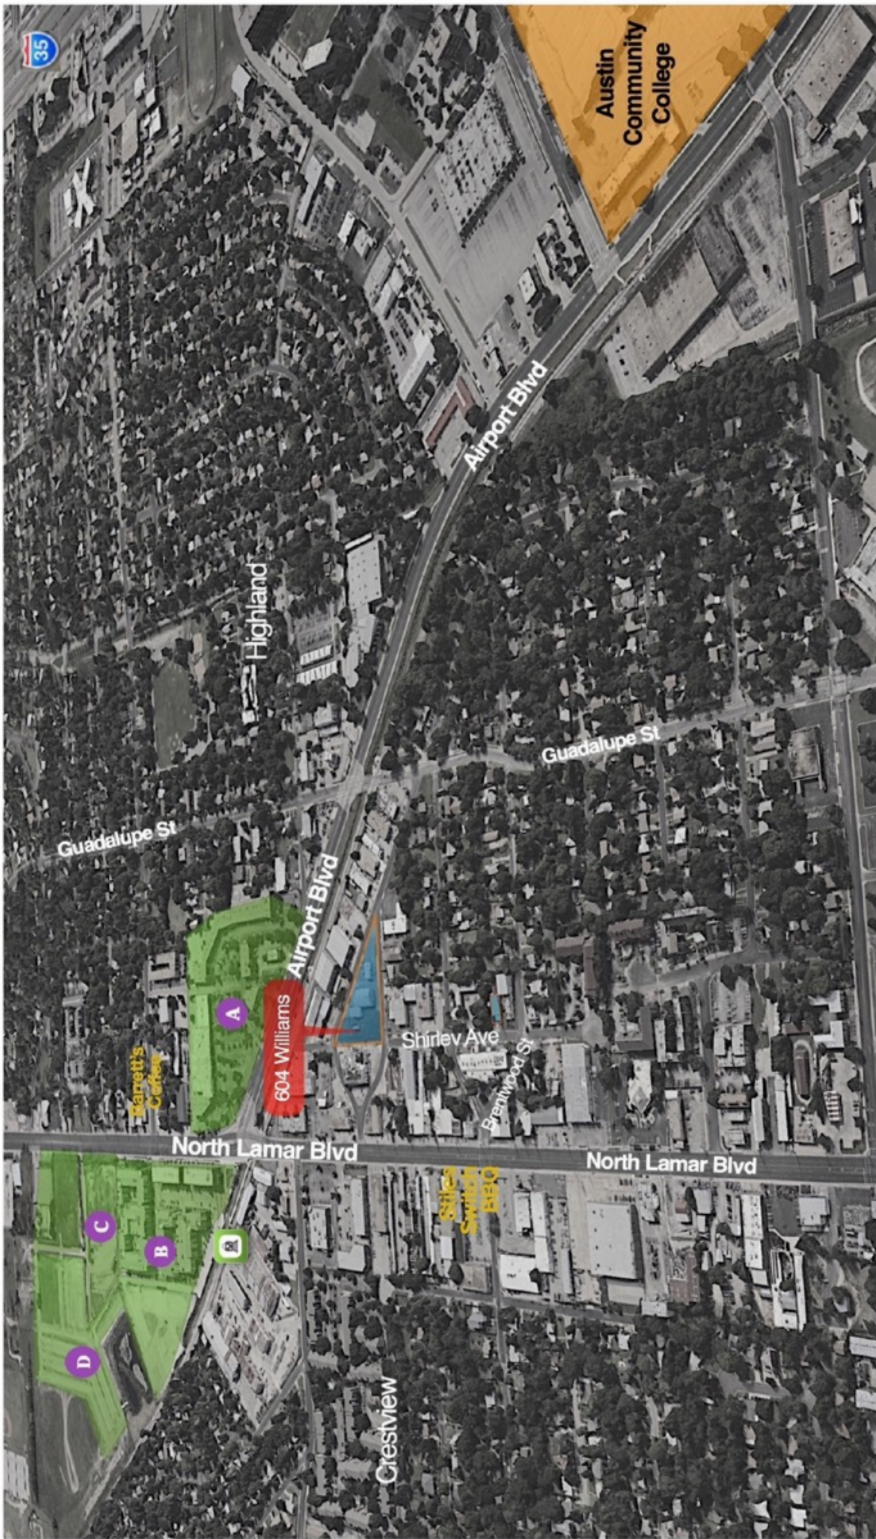

- A The Crescent**
Kura Revolving Sushi
Sazan Ramen
Steamie Dumplings
85°C Bakery
Kinokuniya Books
Ranch 99 Market
- B Midtown Commons**
Block Star Co-op Pub
& Brewery
- C Crestview Commons**
Bamboo House
- D Crestview Subdivision Homes**
- E Broadstone North Lamar**
- Crestview MetroRail Station

All information contained herein is deemed reliable but not guaranteed. Plans are not drawn to scale. For reference only.

The Hangar - Past & Future

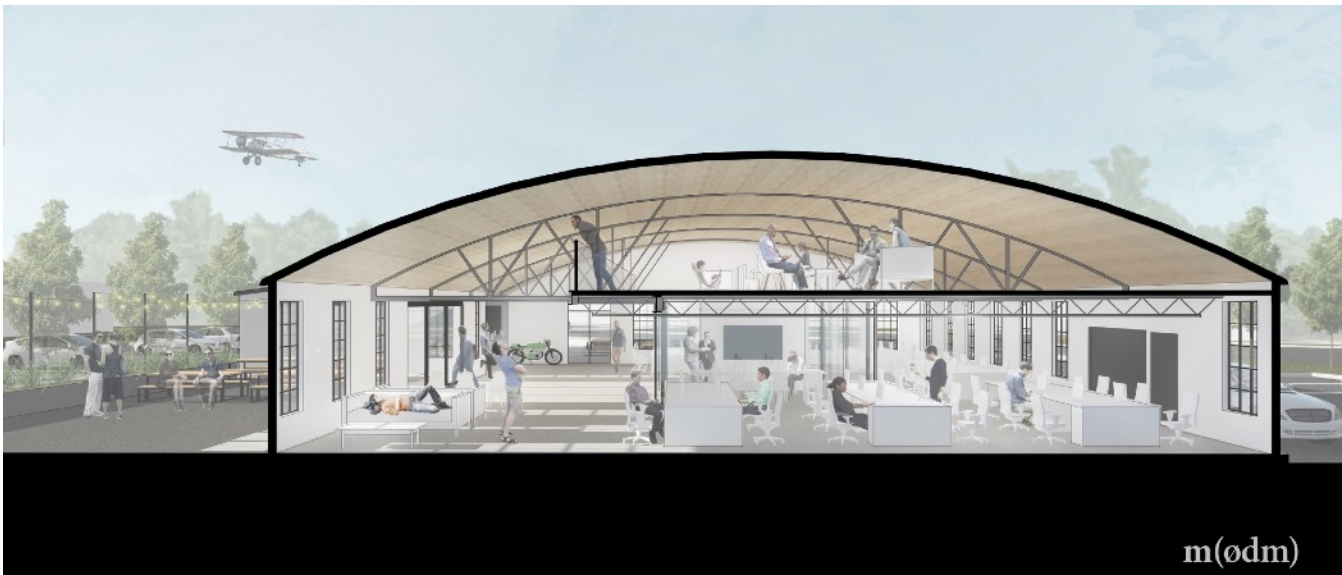

The Hangar - Potential Site Plan



PROPOSED SITE PLAN 10
 SCALE: 1/32" = 1'-0"

All information contained herein is deemed reliable but not guaranteed. Plans are not drawn to scale. For reference only.



Information About Brokerage Services

Texas law requires all real estate license holders to give the following information about brokerage services to prospective buyers, tenants, sellers and landlords.

TYPES OF REAL ESTATE LICENSE HOLDERS:

- **A BROKER** is responsible for all brokerage activities, including acts performed by sales agents sponsored by the broker.
- **A SALES AGENT** must be sponsored by a broker and works with clients on behalf of the broker.

A BROKER’S MINIMUM DUTIES REQUIRED BY LAW (A client is the person or party that the broker represents):

- Put the interests of the client above all others, including the broker’s own interests;
- Inform the client of any material information about the property or transaction received by the broker;
- Answer the client’s questions and present any offer to or counter-offer from the client; and
- Treat all parties to a real estate transaction honestly and fairly.

A LICENSE HOLDER CAN REPRESENT A PARTY IN A REAL ESTATE TRANSACTION:

AS AGENT FOR OWNER (SELLER/LANDLORD): The broker becomes the property owner's agent through an agreement with the owner, usually in a written listing to sell or property management agreement. An owner’s agent must perform the broker’s minimum duties above and must inform the owner of any material information about the property or transaction known by the agent, including information disclosed to the agent or subagent by the buyer or buyer’s agent.

AS AGENT FOR BUYER/TENANT: The broker becomes the buyer/tenant's agent by agreeing to represent the buyer, usually through a written representation agreement. A buyer's agent must perform the broker’s minimum duties above and must inform the buyer of any material information about the property or transaction known by the agent, including information disclosed to the agent by the seller or seller’s agent.

AS AGENT FOR BOTH - INTERMEDIARY: To act as an intermediary between the parties the broker must first obtain the written agreement of *each party* to the transaction. The written agreement must state who will pay the broker and, in conspicuous bold or underlined print, set forth the broker’s obligations as an intermediary. A broker who acts as an intermediary:

- Must treat all parties to the transaction impartially and fairly;
- May, with the parties’ written consent, appoint a different license holder associated with the broker to each party (owner and buyer) to communicate with, provide opinions and advice to, and carry out the instructions of each party to the transaction.
- Must not, unless specifically authorized in writing to do so by the party, disclose:
 - o that the owner will accept a price less than the written asking price;
 - o that the buyer/tenant will pay a price greater than the price submitted in a written offer; and
 - o any confidential information or any other information that a party specifically instructs the broker in writing not to disclose, unless required to do so by law.

AS SUBAGENT: A license holder acts as a subagent when aiding a buyer in a transaction without an agreement to represent the buyer. A subagent can assist the buyer but does not represent the buyer and must place the interests of the owner first.

TO AVOID DISPUTES, ALL AGREEMENTS BETWEEN YOU AND A BROKER SHOULD BE IN WRITING AND CLEARLY ESTABLISH:

- The broker’s duties and responsibilities to you, and your obligations under the representation agreement.
- Who will pay the broker for services provided to you, when payment will be made and how the payment will be calculated.

LICENSE HOLDER CONTACT INFORMATION: This notice is being provided for information purposes. It does not create an obligation for you to use the broker’s services. Please acknowledge receipt of this notice below and retain a copy for your records.

Skout Real Estate	9004805	foundit@skoutasutin.com	512 595.3588
Licensed Broker /Broker Firm Name or Primary Assumed Business Name	License No.	Email	Phone
Roland Galang	505715	roland@skoutasutin.com	512 791.1584
Designated Broker of Firm	License No.	Email	Phone
N/A			
Licensed Supervisor of Sales Agent/ Associate	License No.	Email	Phone
Sales Agent/Associate’s Name	License No.	Email	Phone

Buyer/Tenant/Seller/Landlord Initials

Date