

CIELO SPRINGS SUBDIVISION SECTION ONE

3214 ACRES
SUSAN K. HUBBARD
61/459 & 127/16



Lot 11



SCALE: 1" = 200'

LEGEND

- 1/2-INCH IRON ROD FOUND
- 1/2-INCH IRON ROD SET
- SURVEY
- BOUNDING LINE

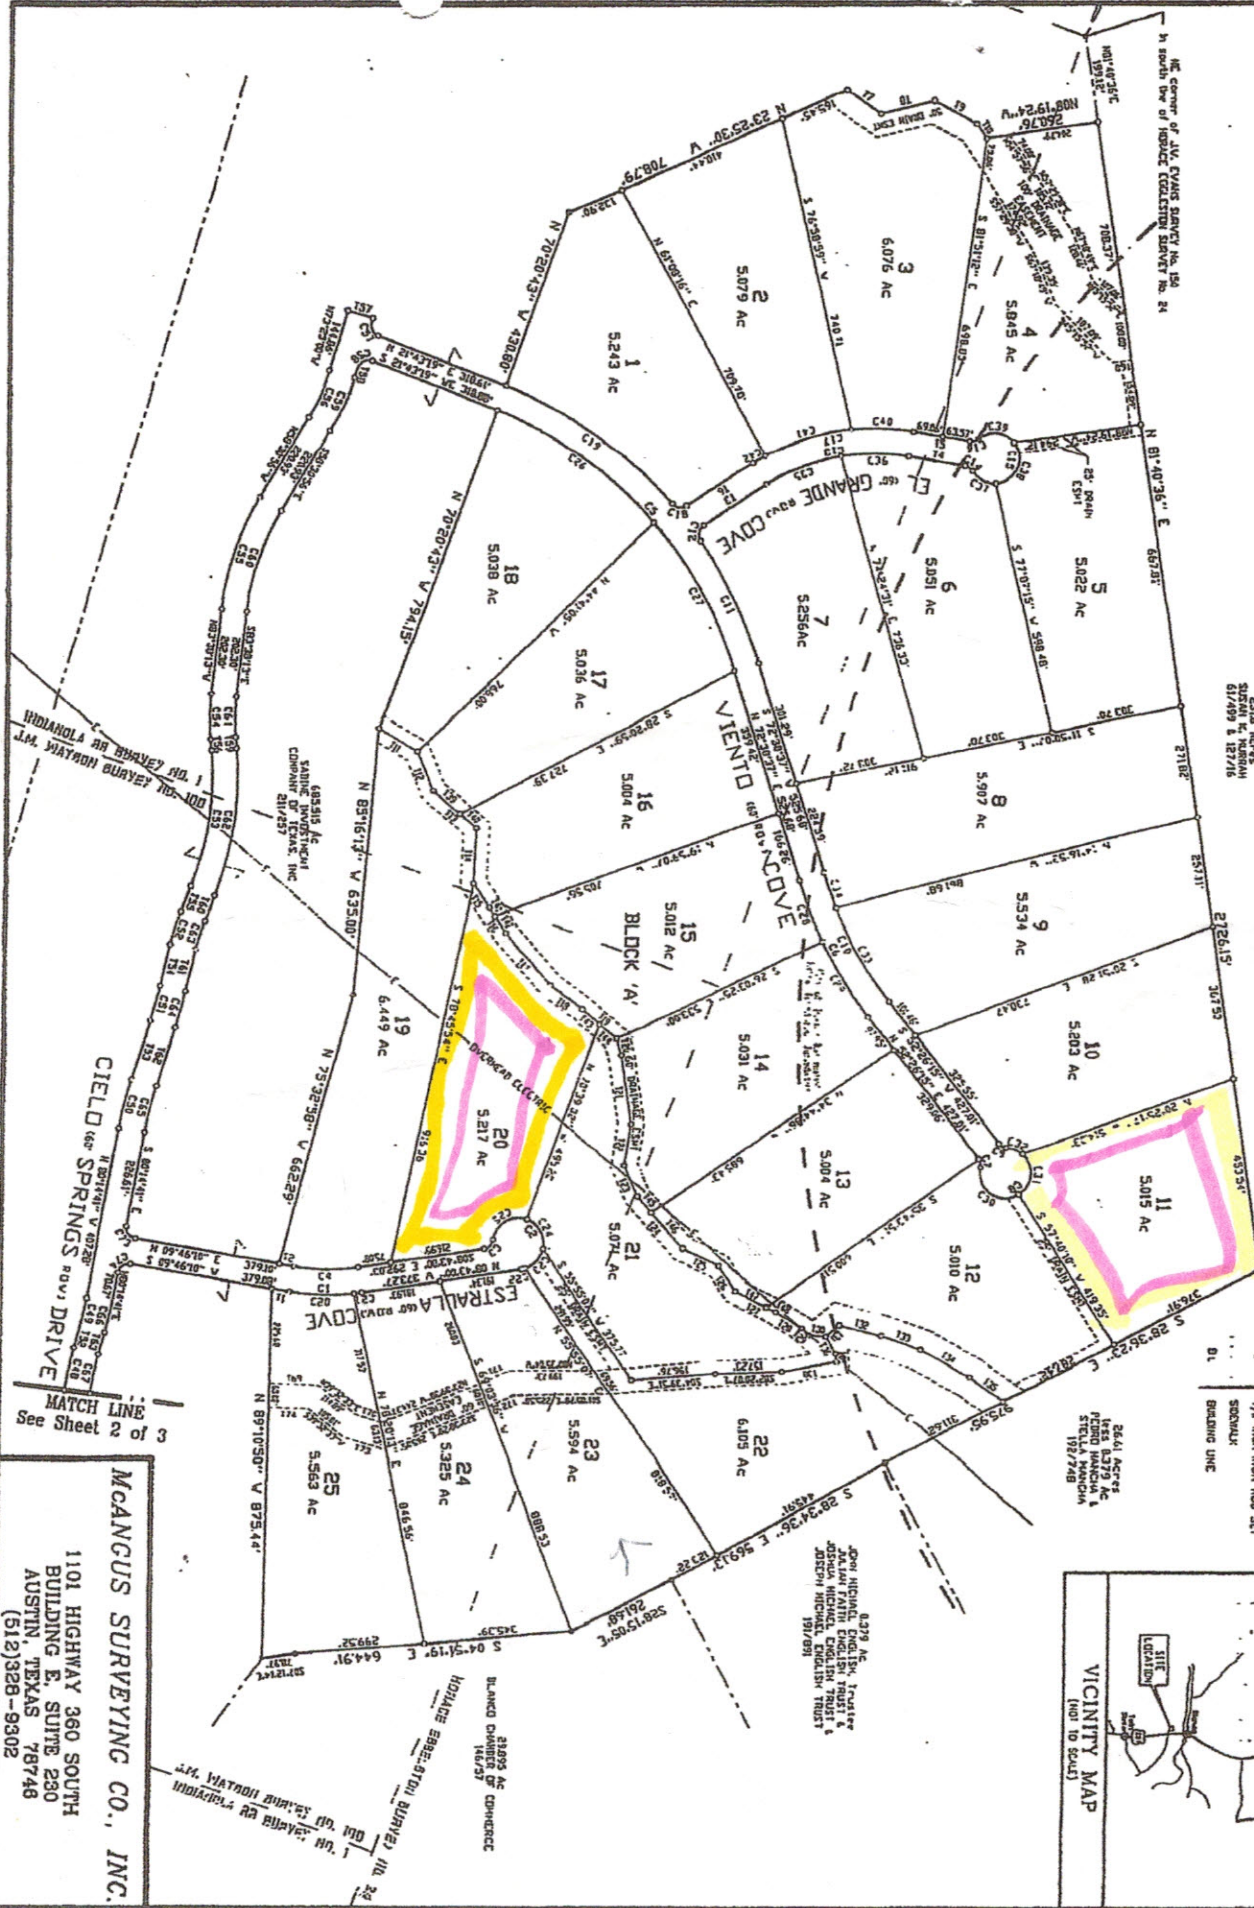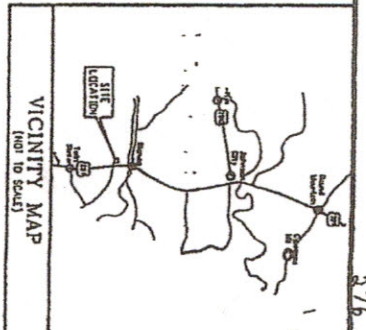

0.977 AC
JOHN MICHAEL ENGLISH, TRUSTEE
ADRIAN MICHAEL ENGLISH TRUST &
JOSelyn MICHAEL ENGLISH TRUST
19/059

3199 AC COMMERCE
BLANCK CHAMBERLAIN
14/071

1101 HIGHWAY 360 SOUTH
BUILDING E, SUITE 280
AUSTIN, TEXAS 78748
(512)328-9302

McANGUS SURVEYING CO., INC.