


Vineyard Home Builders, Inc
 3400 Tuscany Drive Driftwood, Texas
 Lot 31 The Vineyard Phase 1

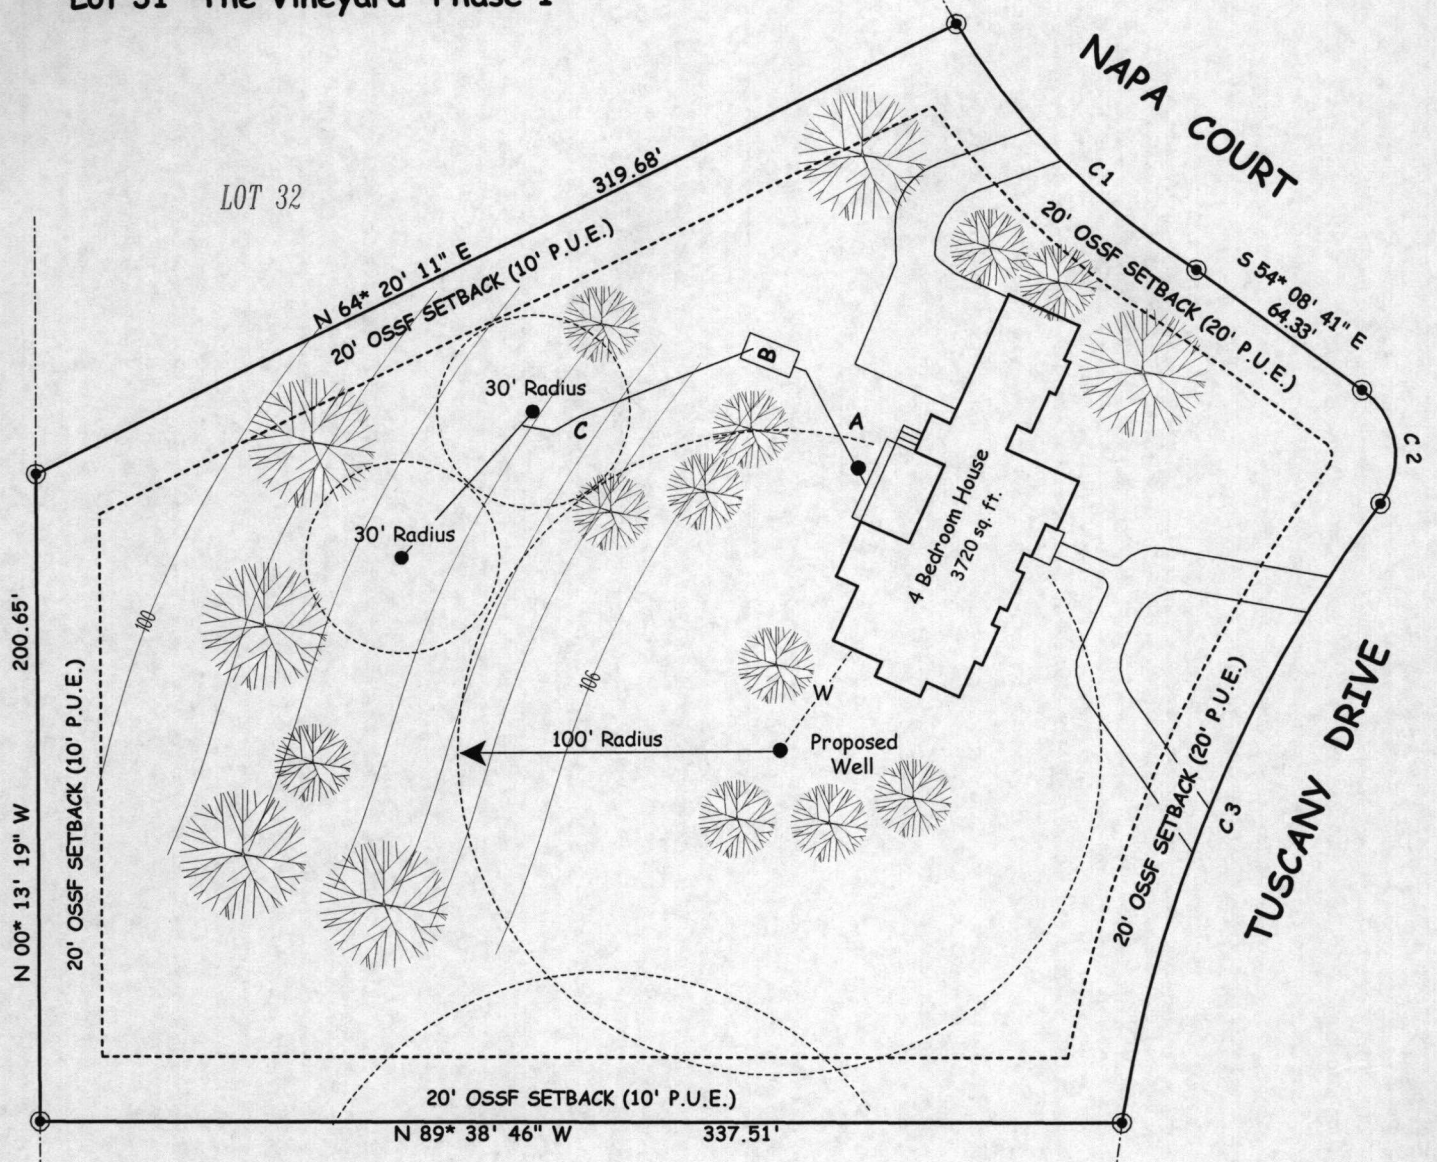

RECEIVED
 OCT 16 2014
 Hays County
 Development Services

CURVE	LENGTH	RADIUS	CHORD BEARING	CHORD
C 1	107.40	304.80	S 44° 02' 14" E	106.58
C 2	39.81	25.00	S 09° 07' 47" E	35.74
C 3	210.21	451.15	S 23° 06' 33" W	208.32

LEGEND

- A. 3" SDR 26 PVC pipe with 2 way cleanout
- B. 600-GPD Aerobic tank
- C. 1" Sch. 40 PVC pipe

SCALE: 1" = 60'

